




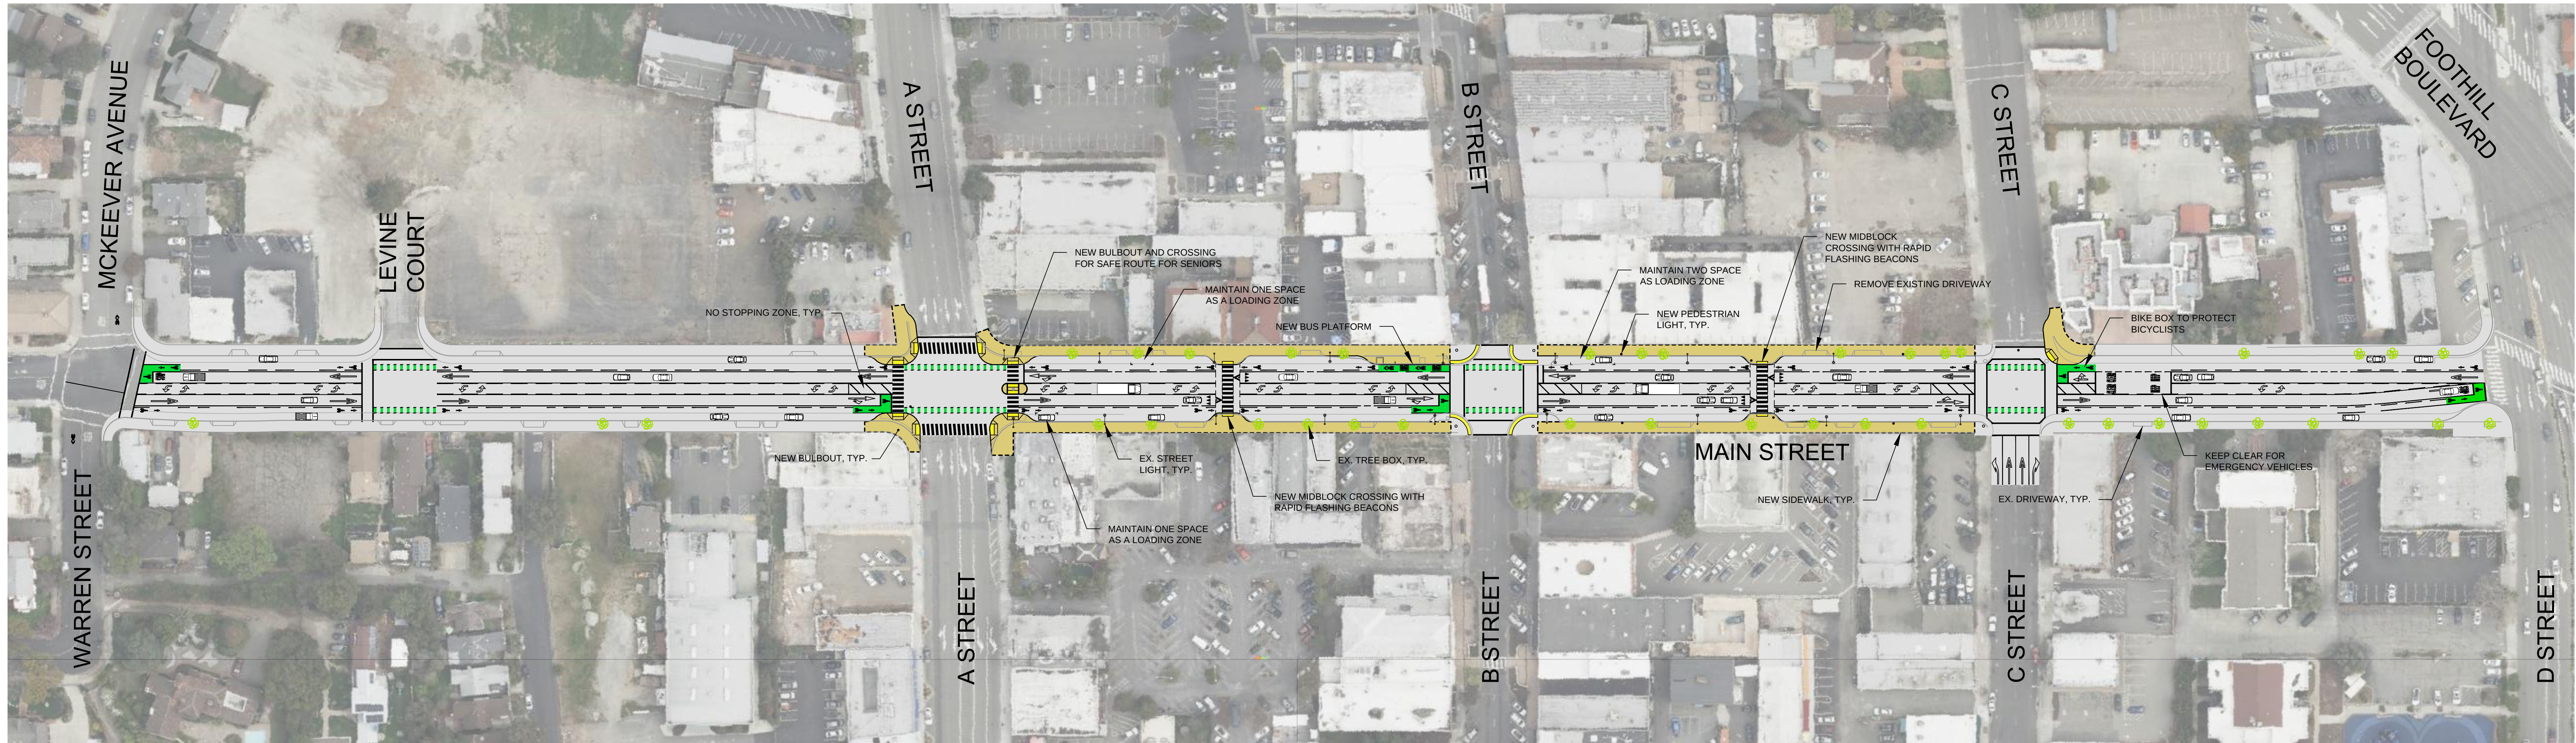


PLAN VIEW
SCALE: 1" = 60'

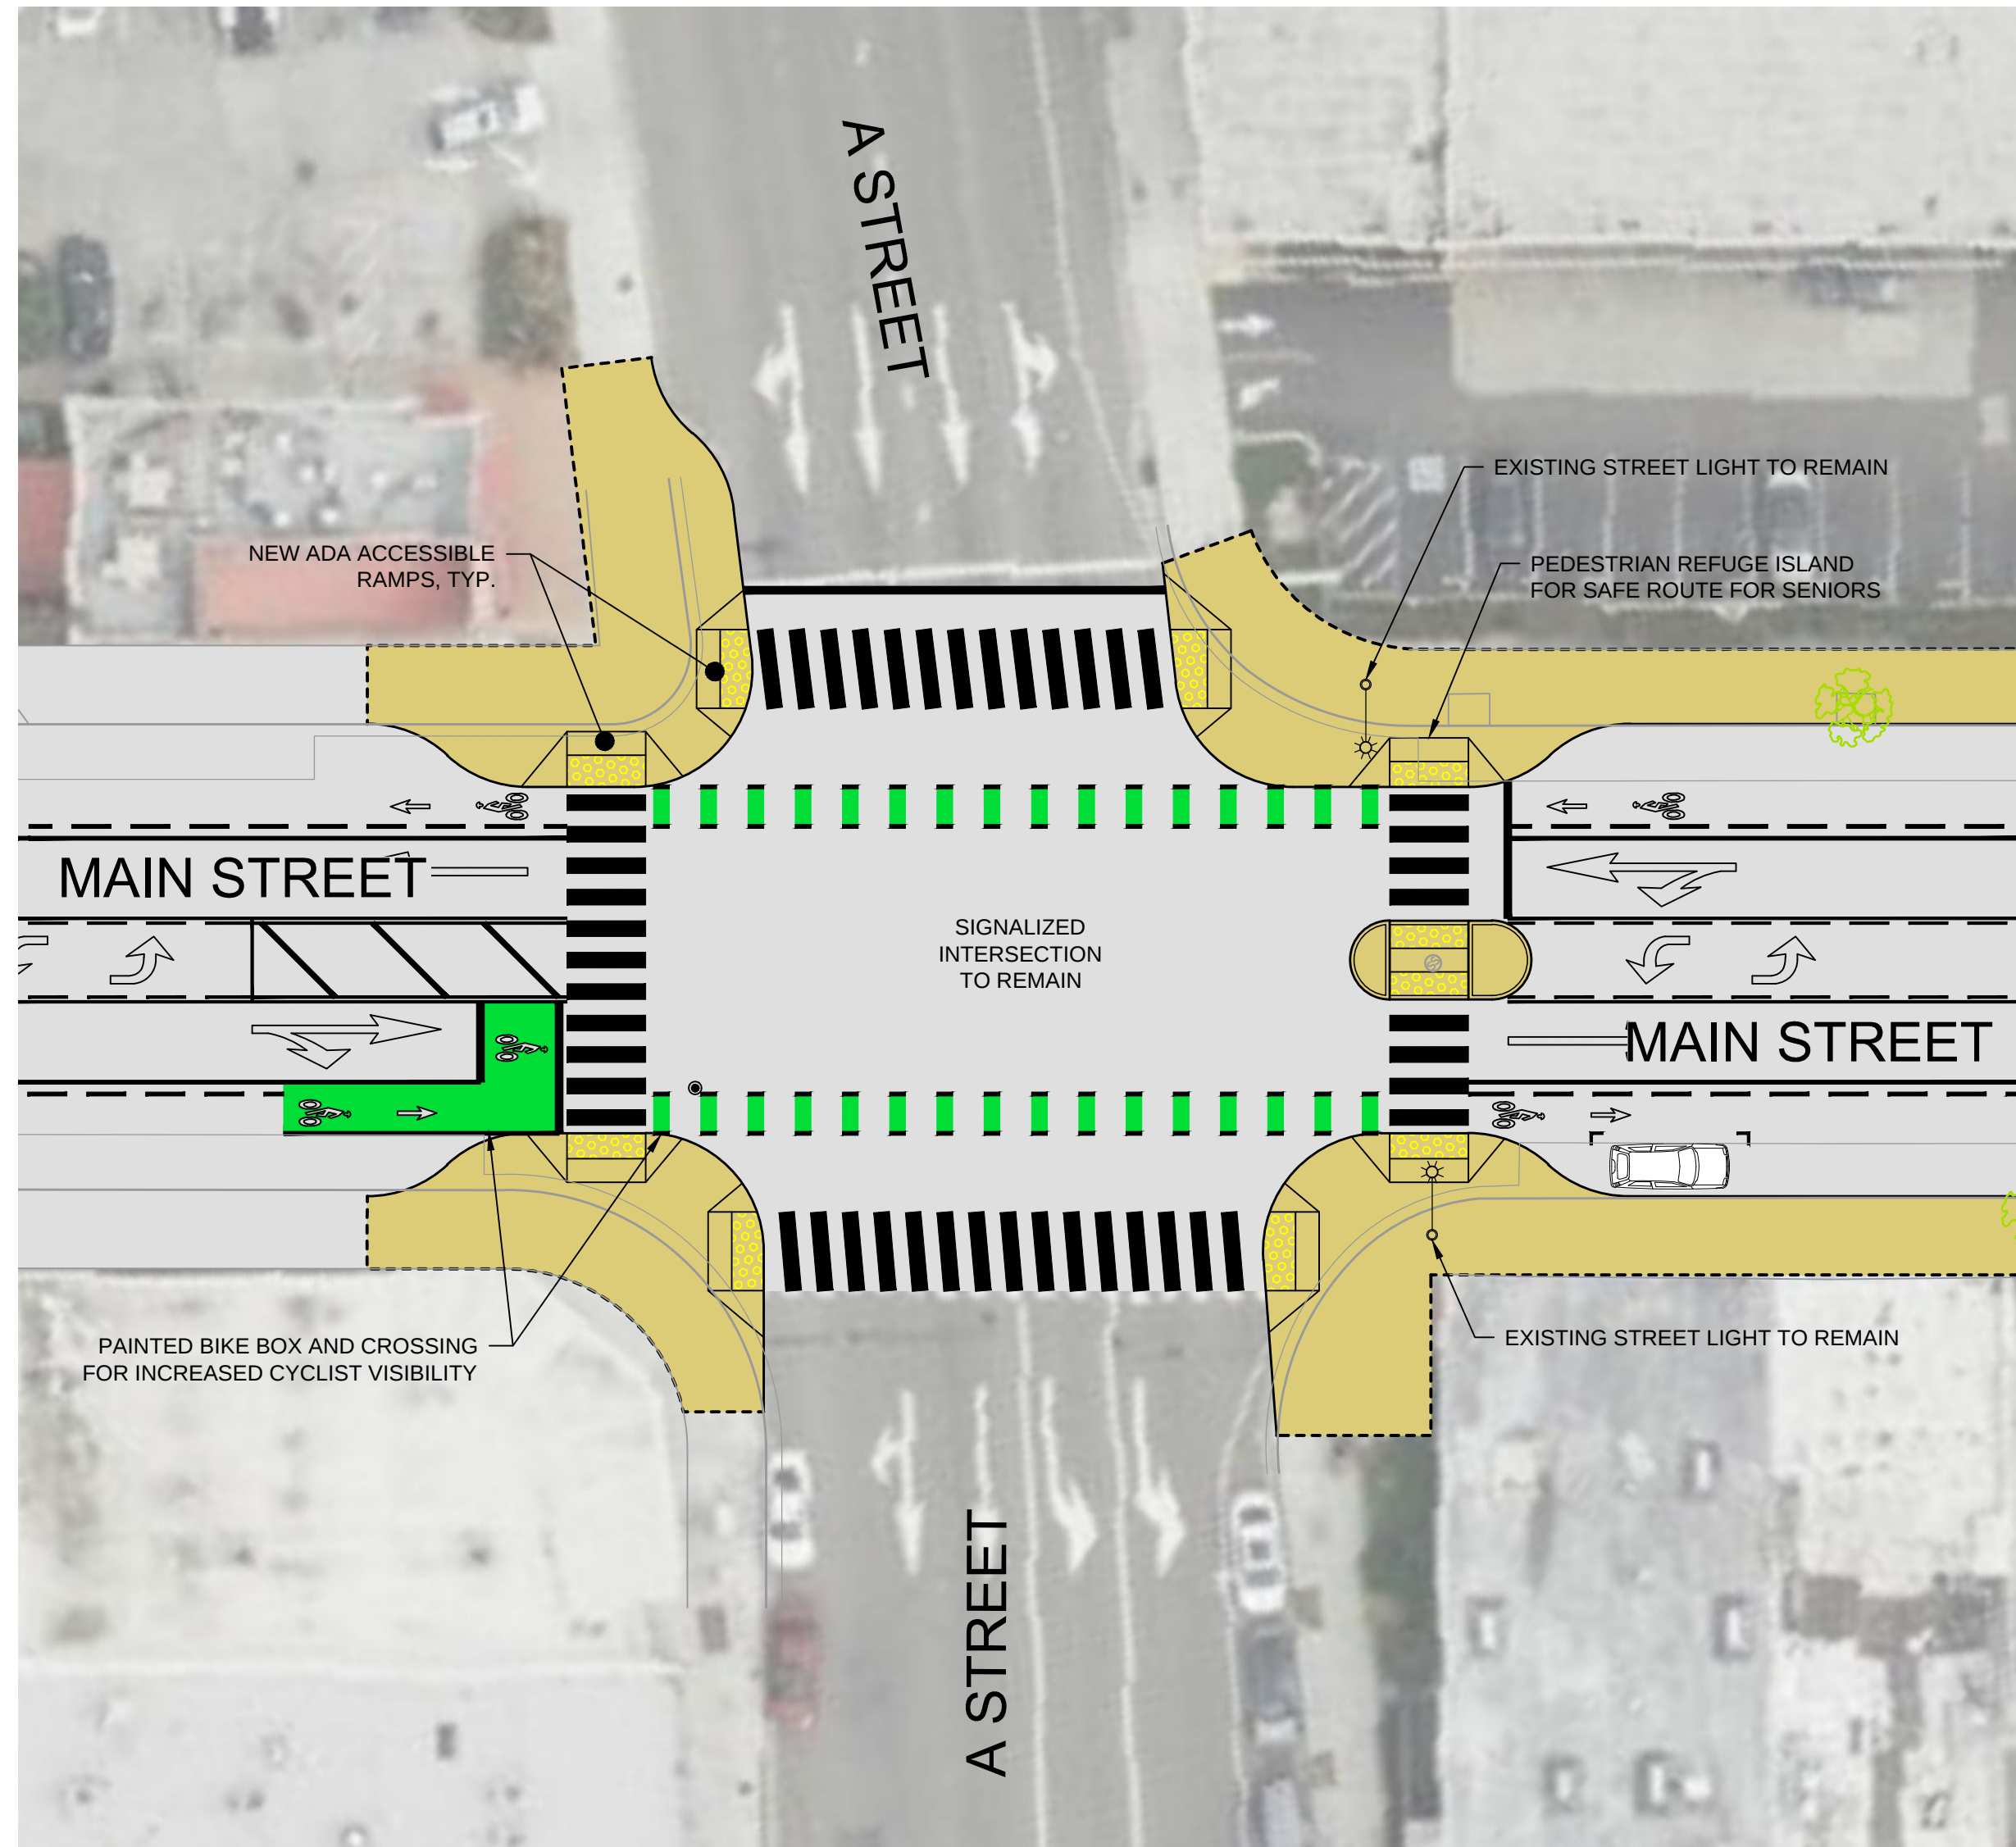

A STREET
SCALE: 1" = 20'

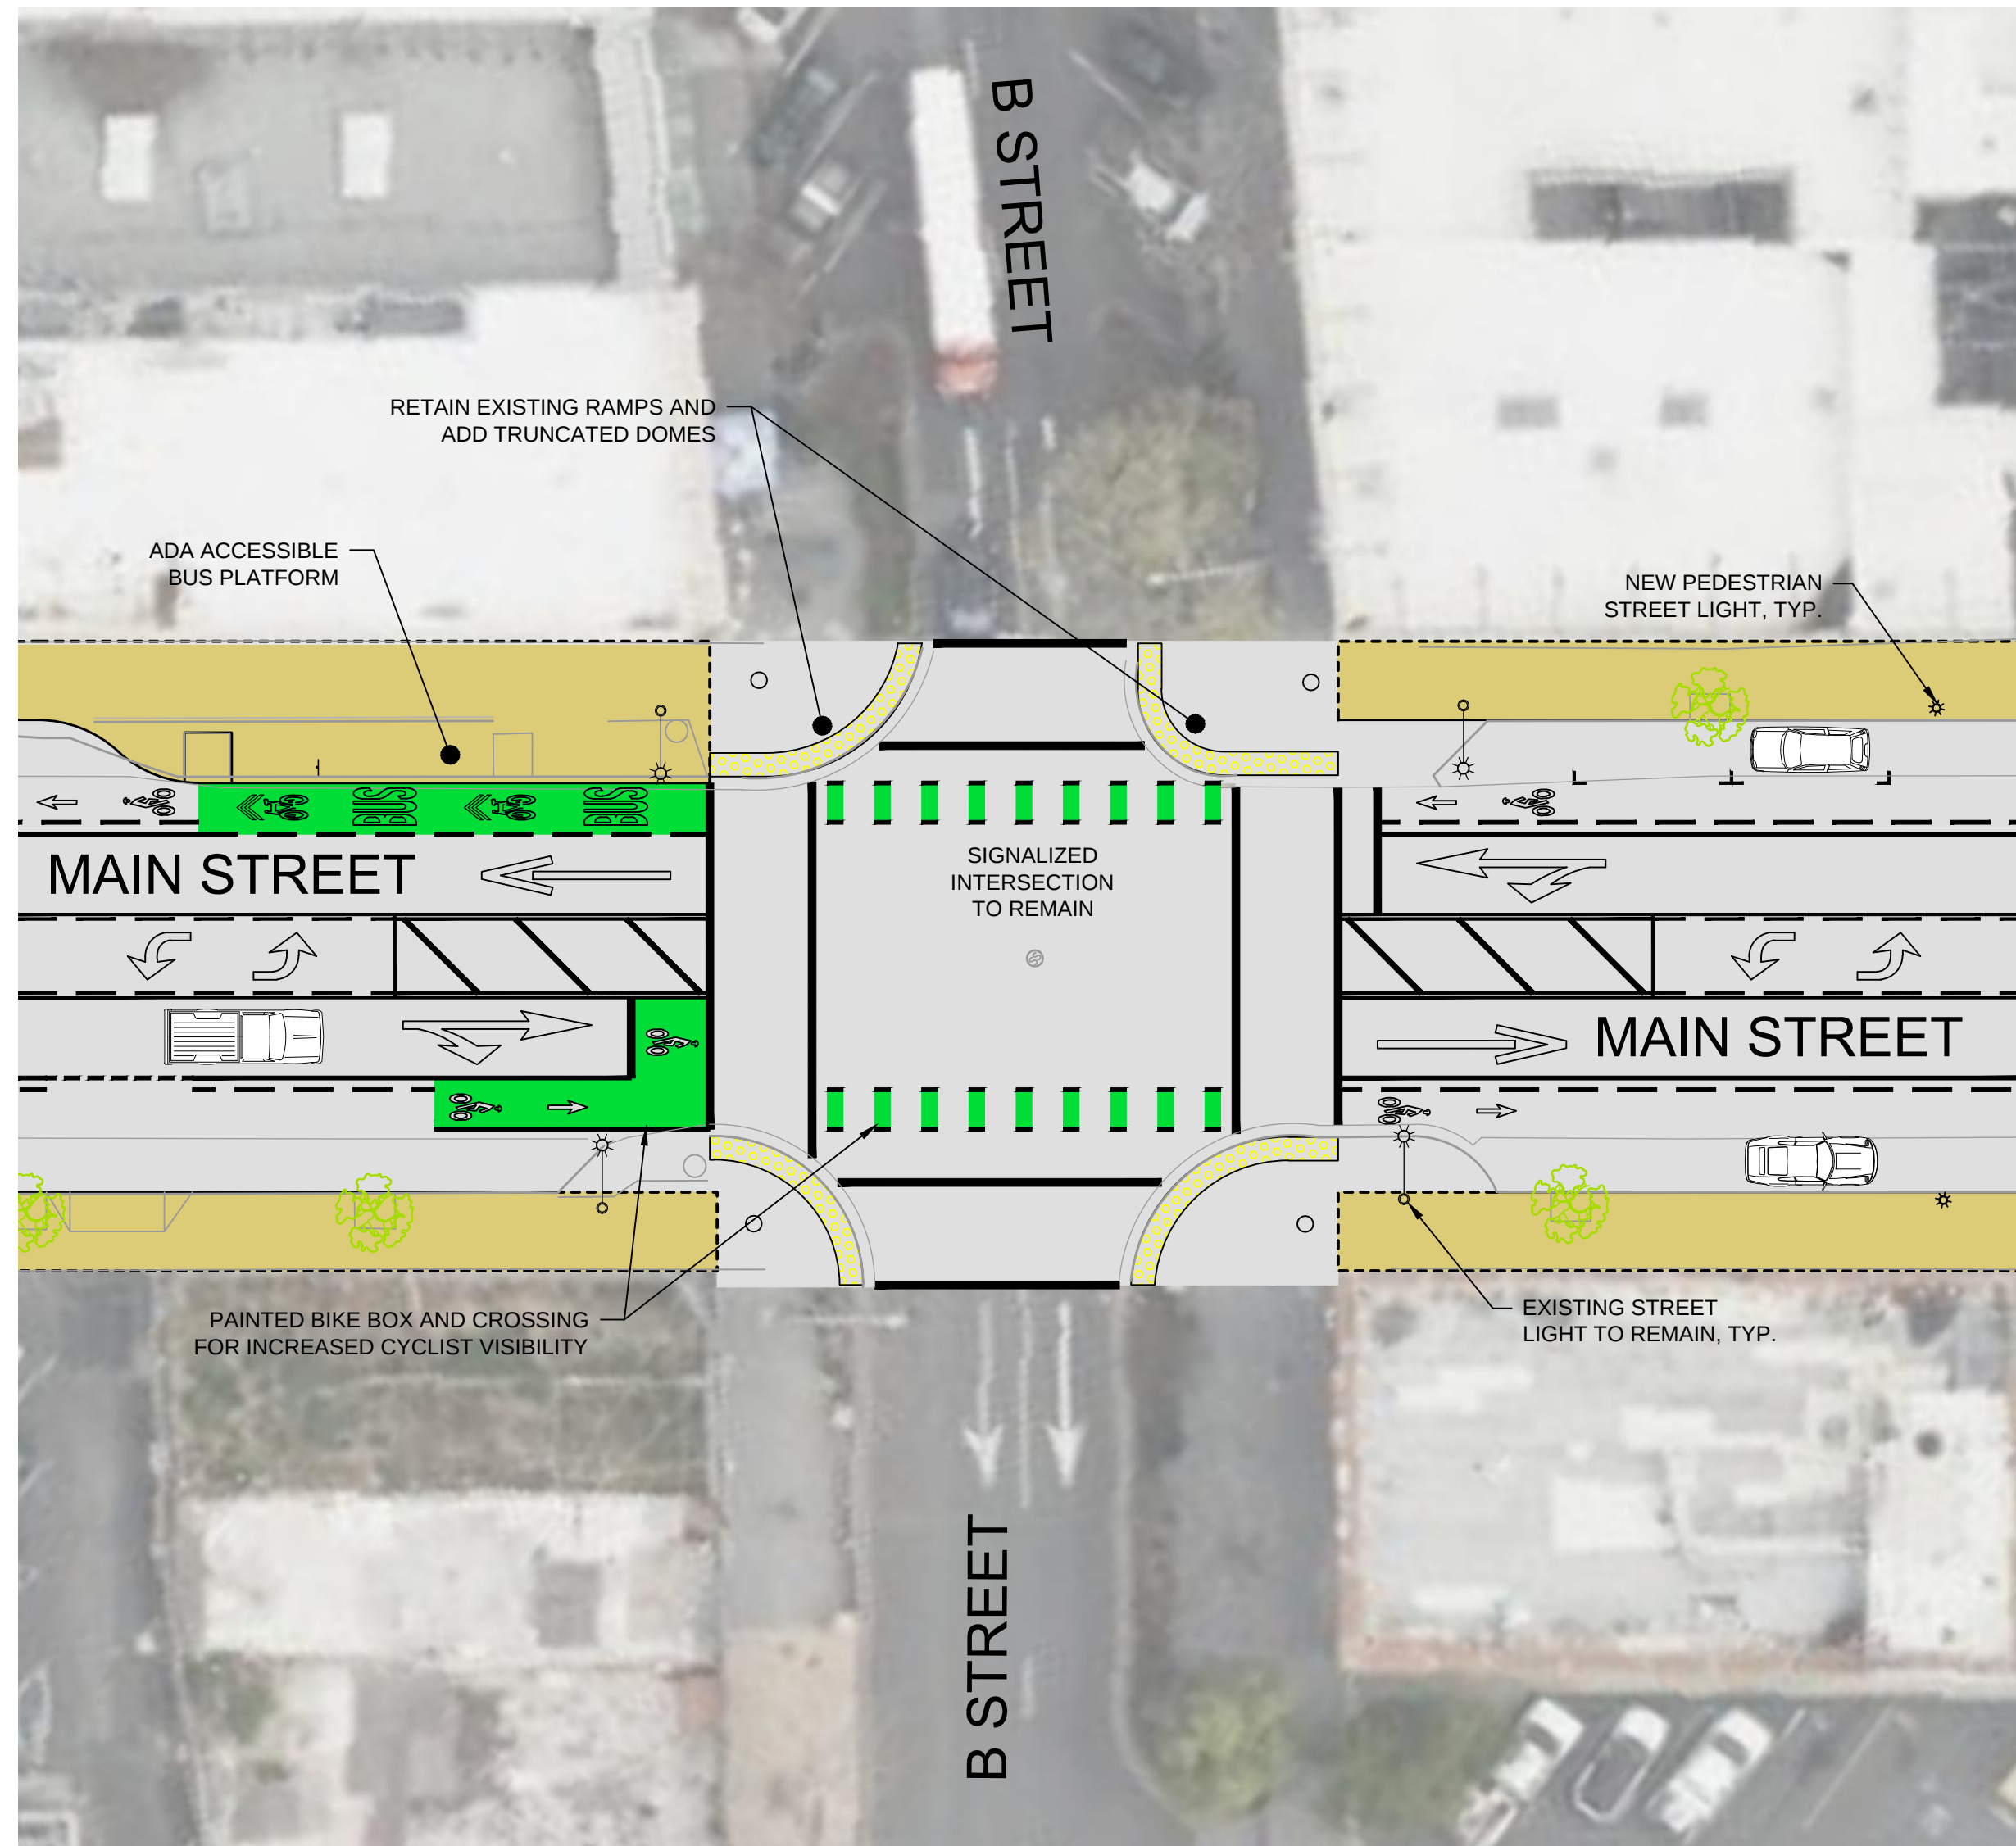

B STREET
SCALE: 1" = 20'

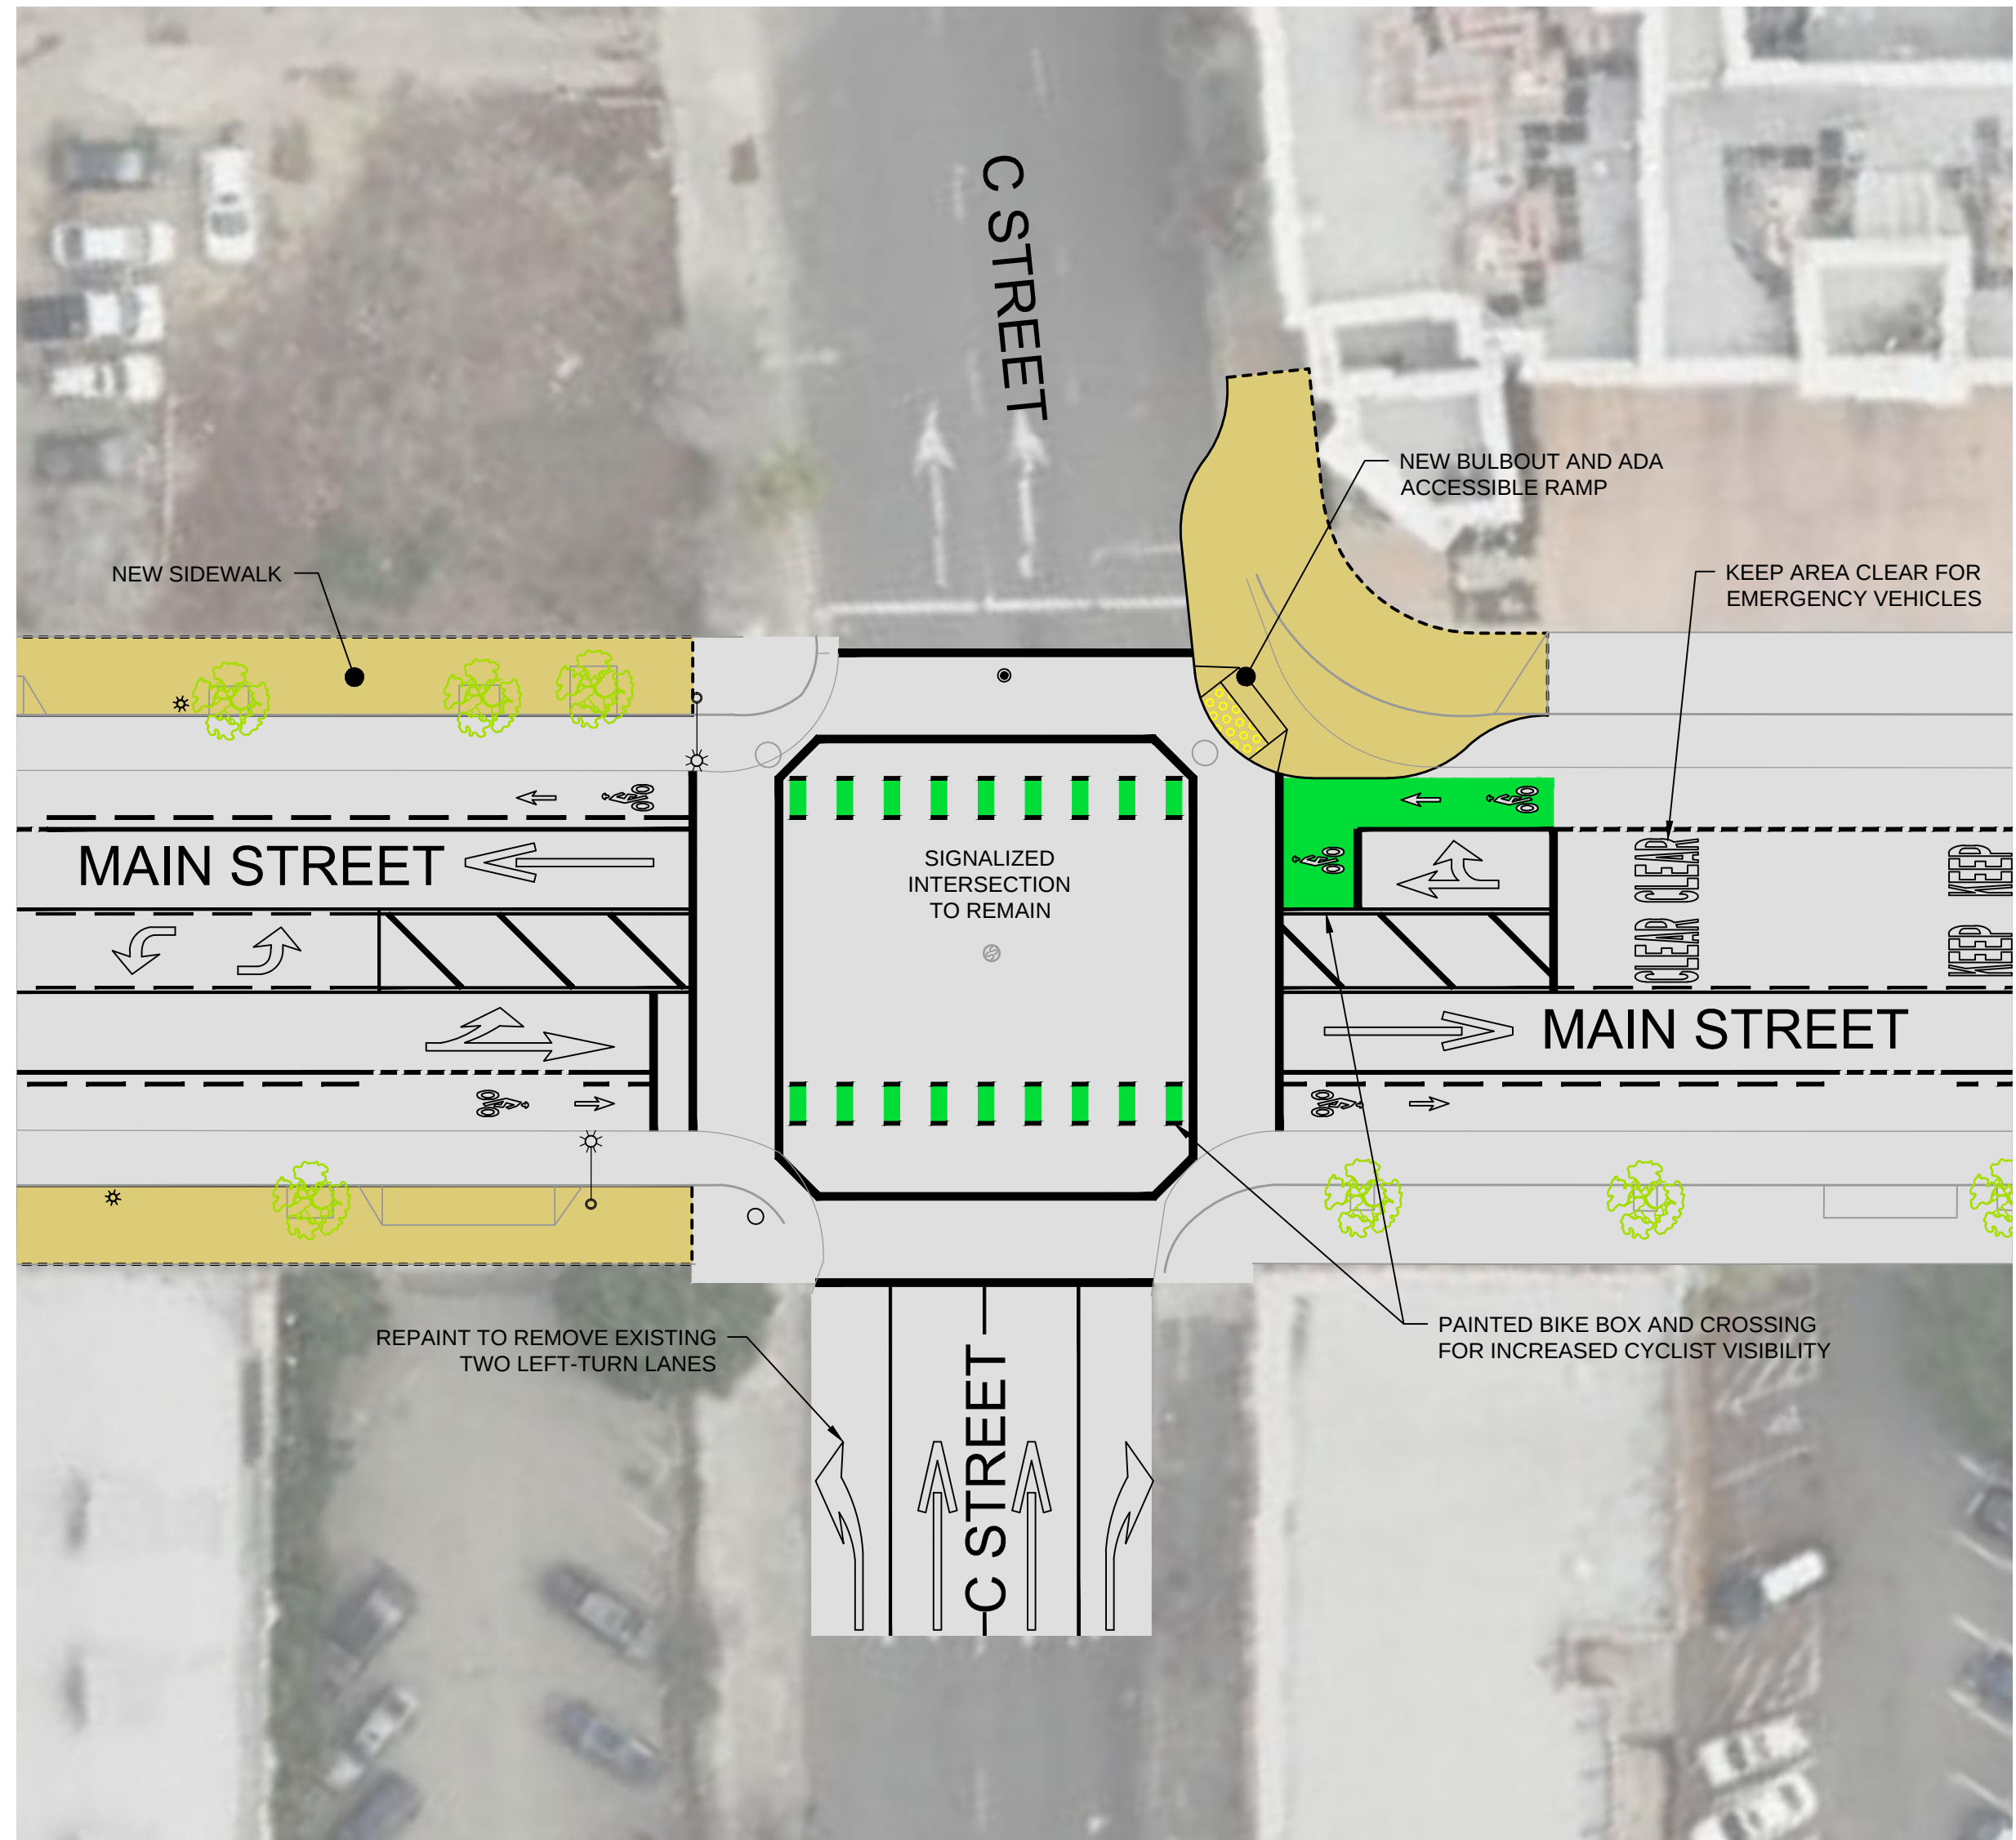

C STREET
SCALE: 1" = 20'



10'
Sidewalk

8'
Parking Lane

5'
Bike
Lane

10 1/2'
Drive Lane

10'
Center Turn
Lane

10 1/2'
Drive Lane

5'
Bike
Lane

8'
Parking Lane

10'
Sidewalk